



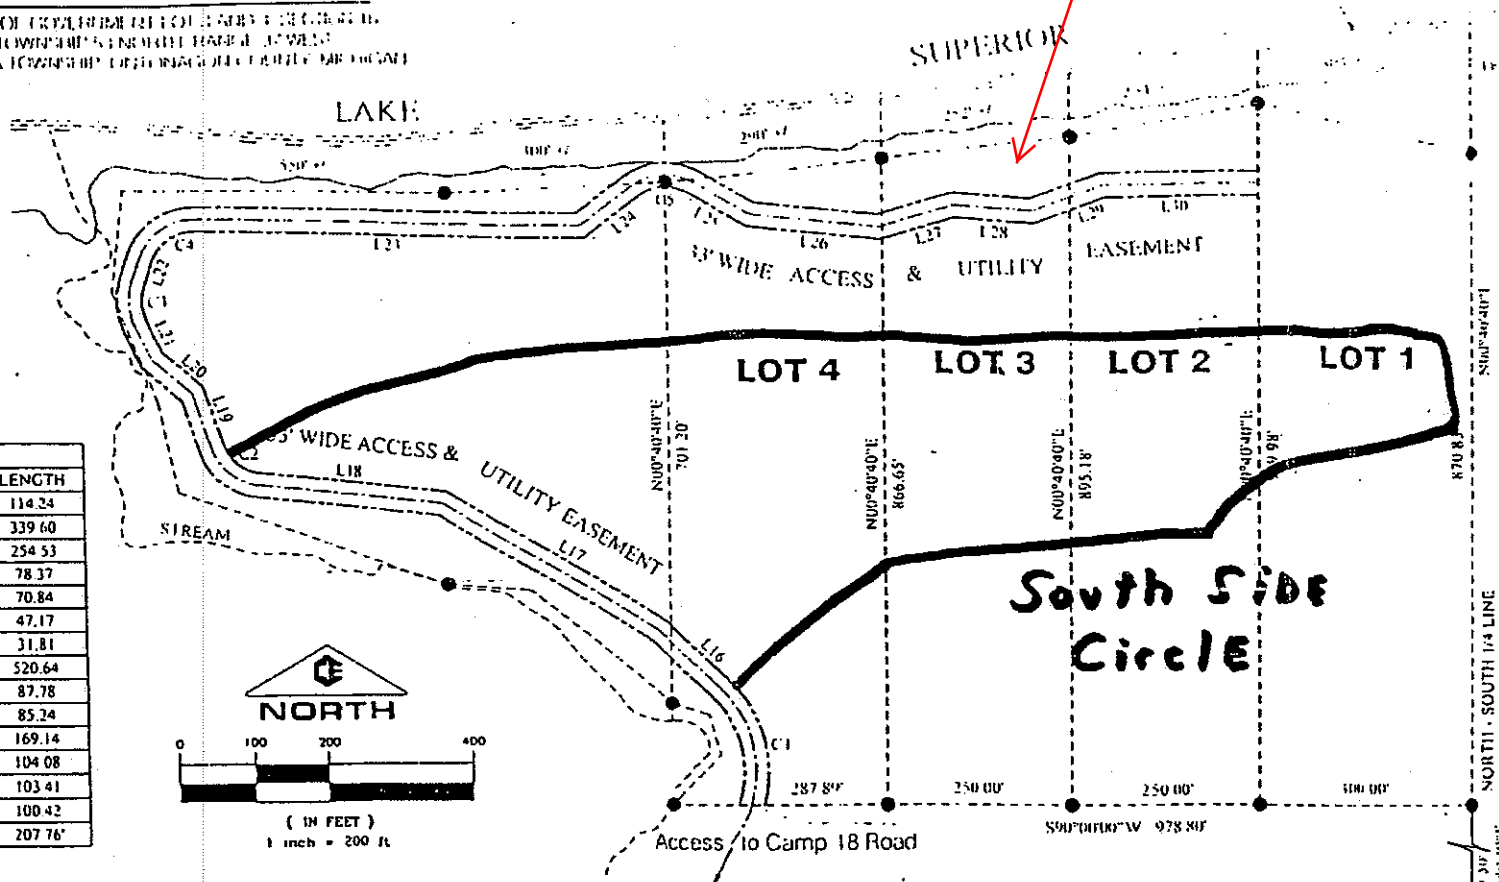

LINE TABLE		
LINE	BEARING	LENGTH
L16	N46°59'31"W	114.24
L17	N58°06'50"W	339.60
L18	N84°14'40"W	254.53
L19	N18°23'50"W	78.37
L20	N49°13'21"W	70.84
L21	N24°50'41"W	47.17
L22	N19°11'15"E	31.81
L23	S88°22'42"E	520.64
L24	N54°04'43"E	87.78
L25	S60°38'39"E	85.24
L26	S87°33'55"E	169.14
L27	N74°09'53"E	104.08
L28	S85°54'23"E	103.41
L29	N69°51'25"E	100.42
L30	N89°12'48"E	207.76

CURVE TABLE				
CURVE	LENGTH	RADIUS	CH BEARING	CENTRAL ANGLE
C1	169.87	149.00	N14°19'57"W	65°19'09"
C2	80.45	70.00	N51°19'15"W	65°50'50"
C3	65.57	85.12	N02°19'41"W	110°01'56"
C4	93.82	75.00	N55°21'10"E	61°26'03"
C5	97.21	85.12	N86°10'02"E	65°16'38"

COLEMAN ENGINEERING COMPANY
ENGINEERING SURVEYING GEOTECHNICAL




South Quarter Corner
Section 16 T5N R37W
Aluminum Monument


Exhibit "B"