


CERTIFICATE OF SURVEY

FOR: LAKE SUPERIOR TIMBERLANDS, LLC
654 NORTH STATE STREET
JACKSON, MISSISSIPPI 39202

SURVEY OF PROPERTY LEGALLY DESCRIBED AS: SEE PAGES 9-13.

PAGE 1 OF 13

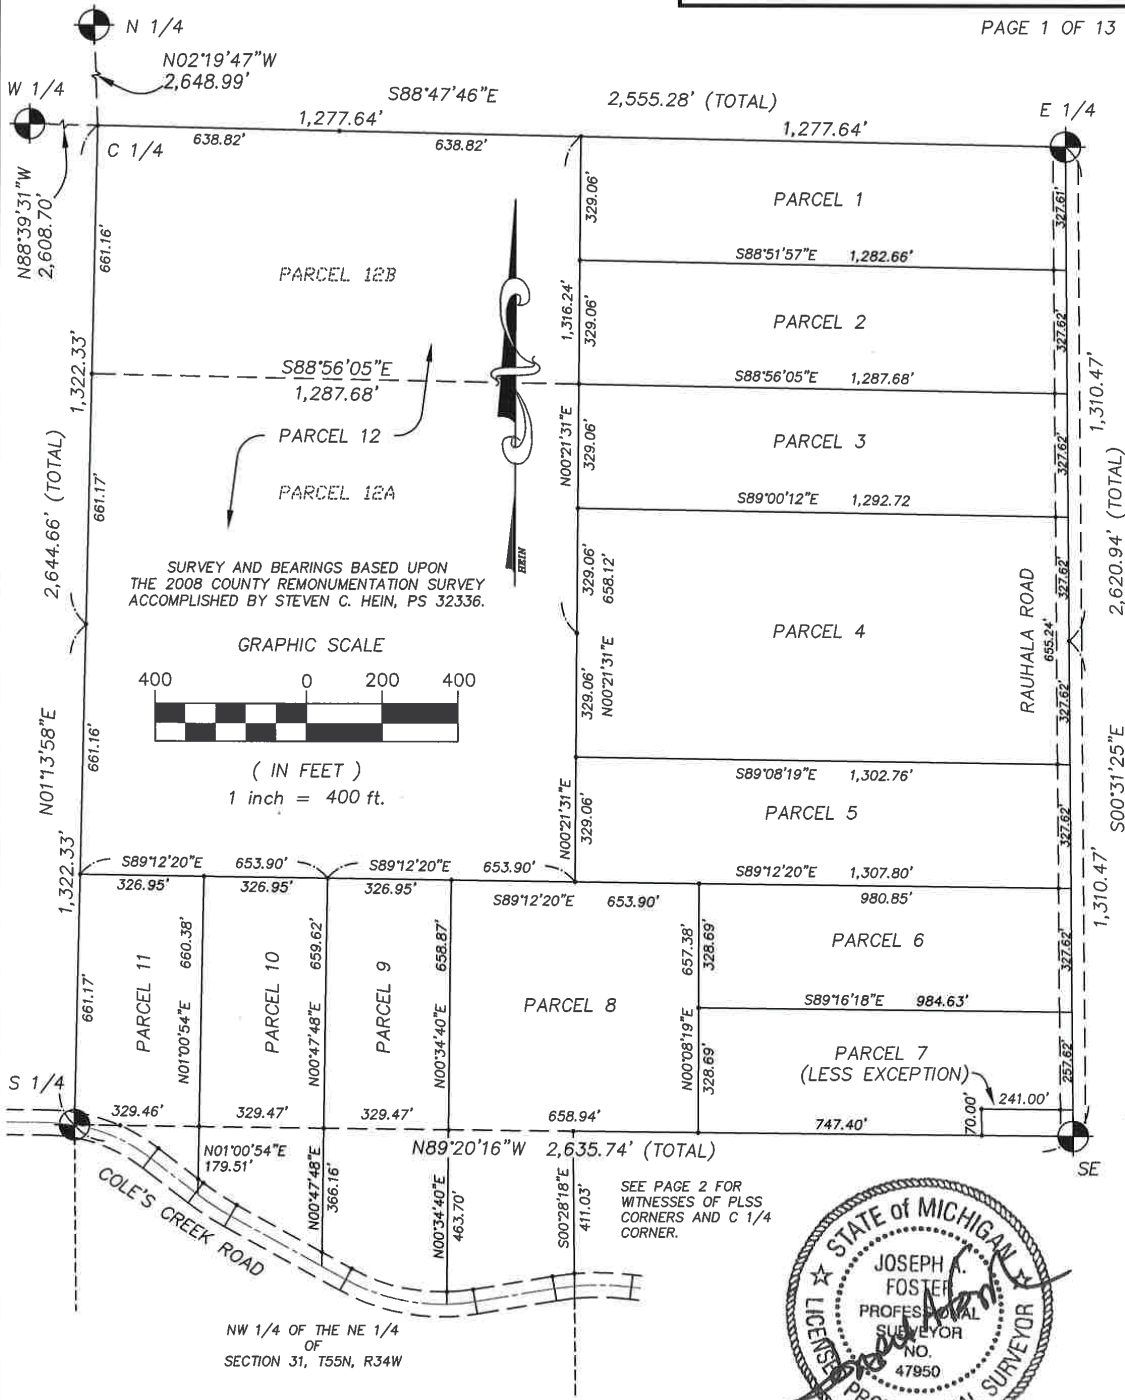

I, JOSEPH A. FOSTER, HEREBY CERTIFY THAT THIS SURVEY, PLAN, OR REPORT WAS ACCOMPLISHED AND PREPARED BY ME, OR UNDER MY DIRECT SUPERVISION, THAT I AM A DULY LICENSED PROFESSIONAL SURVEYOR UNDER THE LAWS OF THE STATE OF MICHIGAN, THAT THE RATIO OF CLOSURE OF THE UNADJUSTED FIELD OBSERVATIONS IS NOT GREATER THAN 1 PART IN 5000, AND THAT I HAVE FULLY COMPLIED WITH THE REQUIREMENTS OF PUBLIC ACT 132 OF 1970, AS AMENDED.

LEGEND

- - 1/2" ROD, PS 47950 (UNLESS NOTED)
- - MONUMENT
- X - FENCE LINE
- - CENTERLINE
- R - RECORDED DIMENSION
- D - DEEDED DIMENSION
- M - MEASURED DIMENSION
- P - PLATTED DIMENSION
- ENC. - ENCROACHMENT



CRAMPTON SURVEYING, INC.

52310 MICHIGAN AVE., P.O. BOX 206
HUBBELL, MICHIGAN 49934 (906) 296-0025

BY

LICENSED PROFESSIONAL SURVEYOR LICENSE NUMBER 47950

DATE JUNE 6, 2017 DRAWING NO. S-2-2691R